


Skala 1: $\frac{50}{500}$

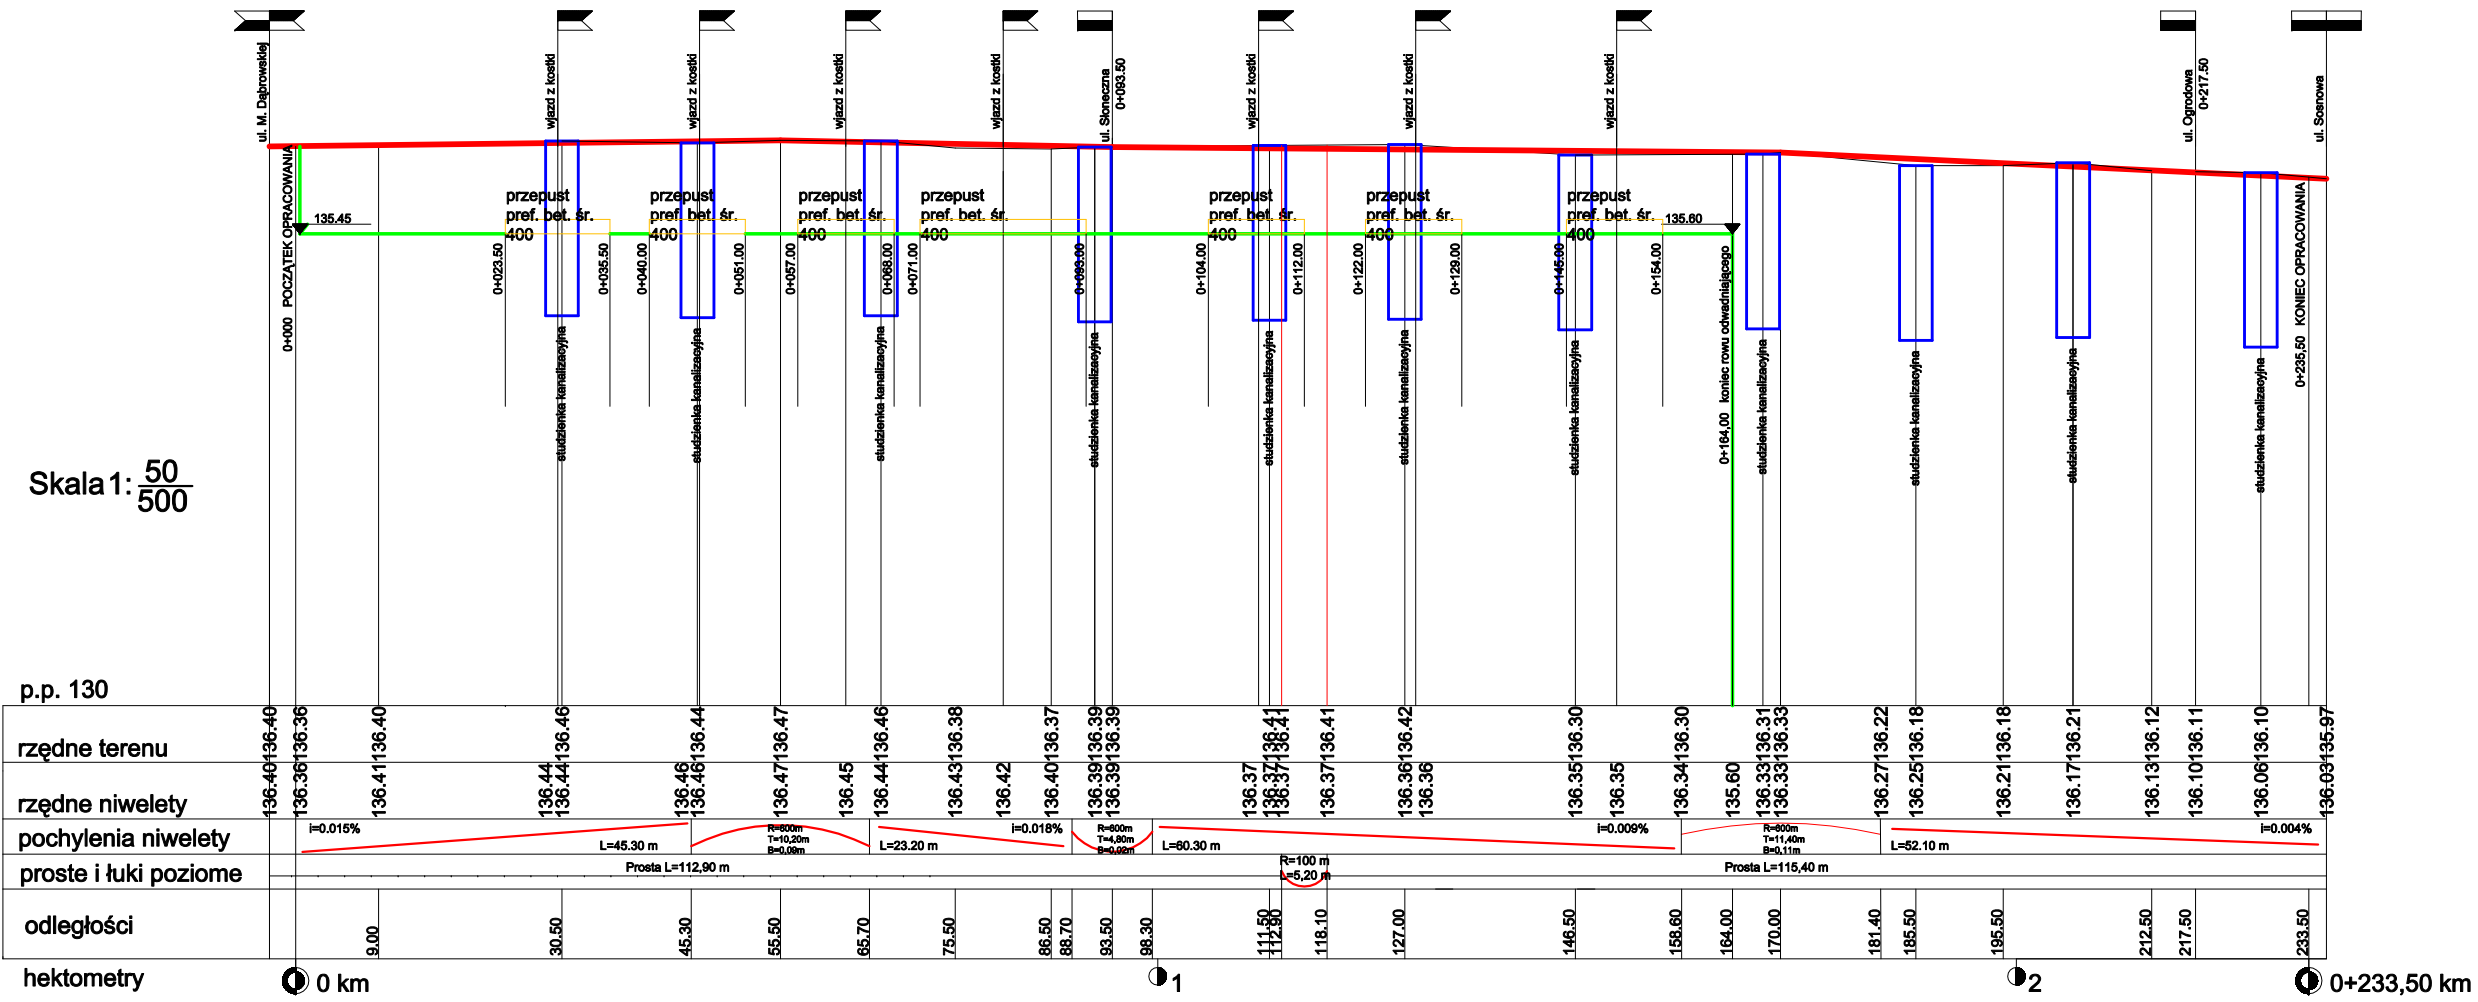

p.p. 130


Projekt remontu ulic: B. Prusa, Wspólnej, Kwiatowej, Leśnej, Sosnowej, Sadowej, Ogródowej, Słonecznej		
PROFIL PODŁUŻNY ULICY B. PRUSA		
Wykonat: mgr inż. Stanisław Gryc		
Wykonat:		
Data: 01.2009	Skala: 1:50/500	Nr rysunku: 1